




ARCHITECTURE
RESOURCES

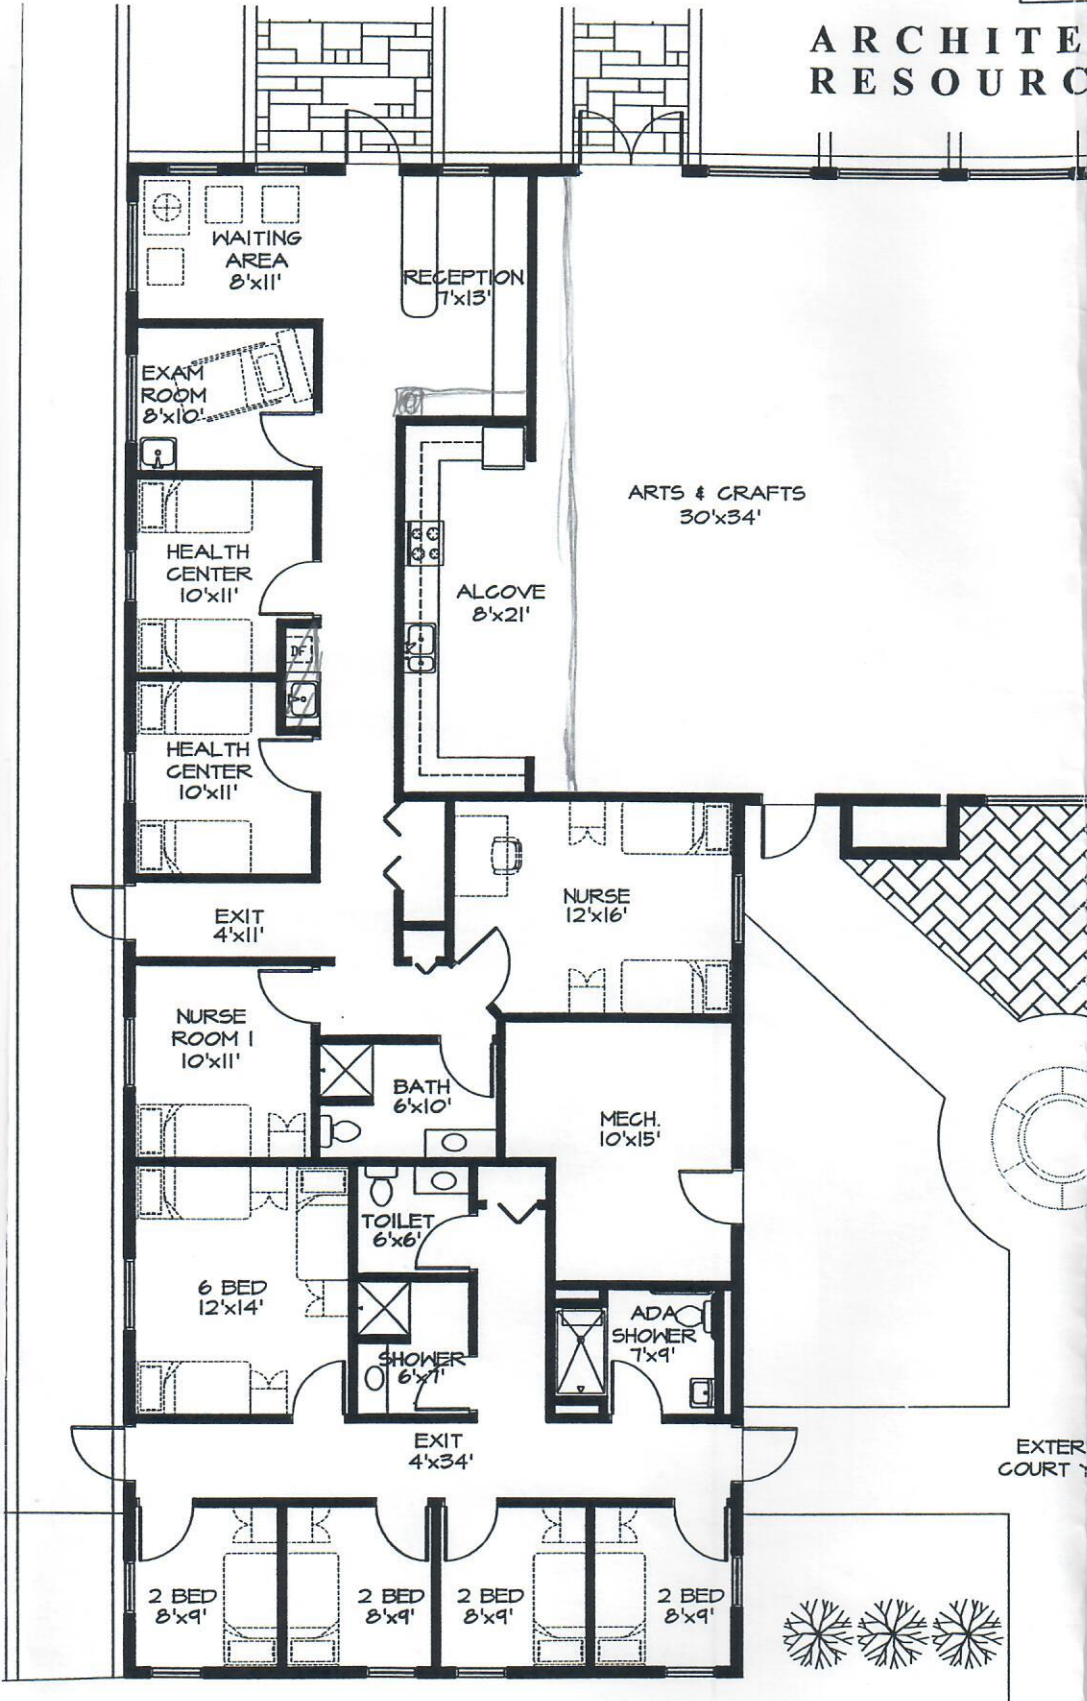

SCALE: 3/32"=1'-0"

- - P